
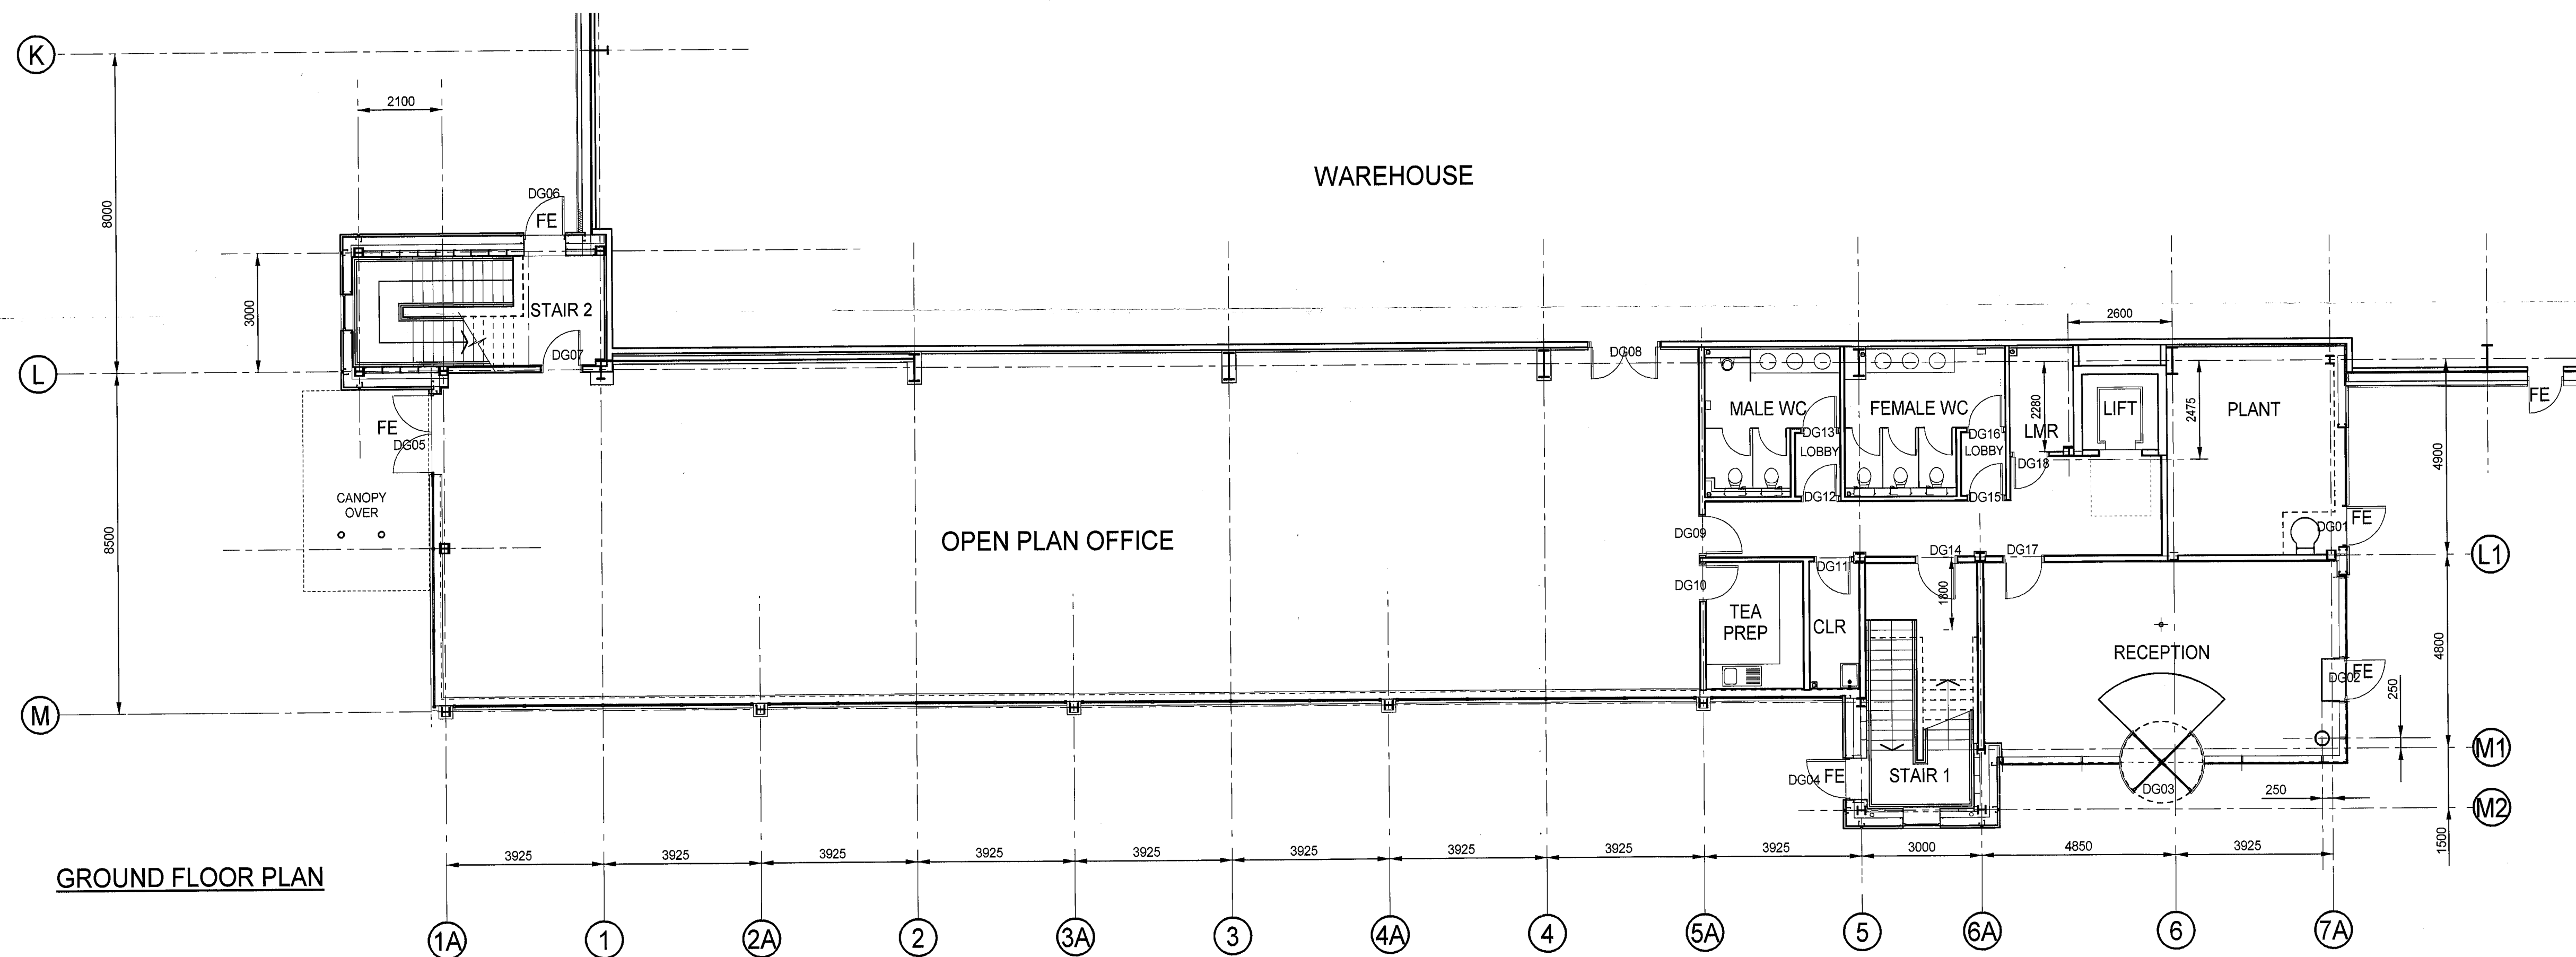
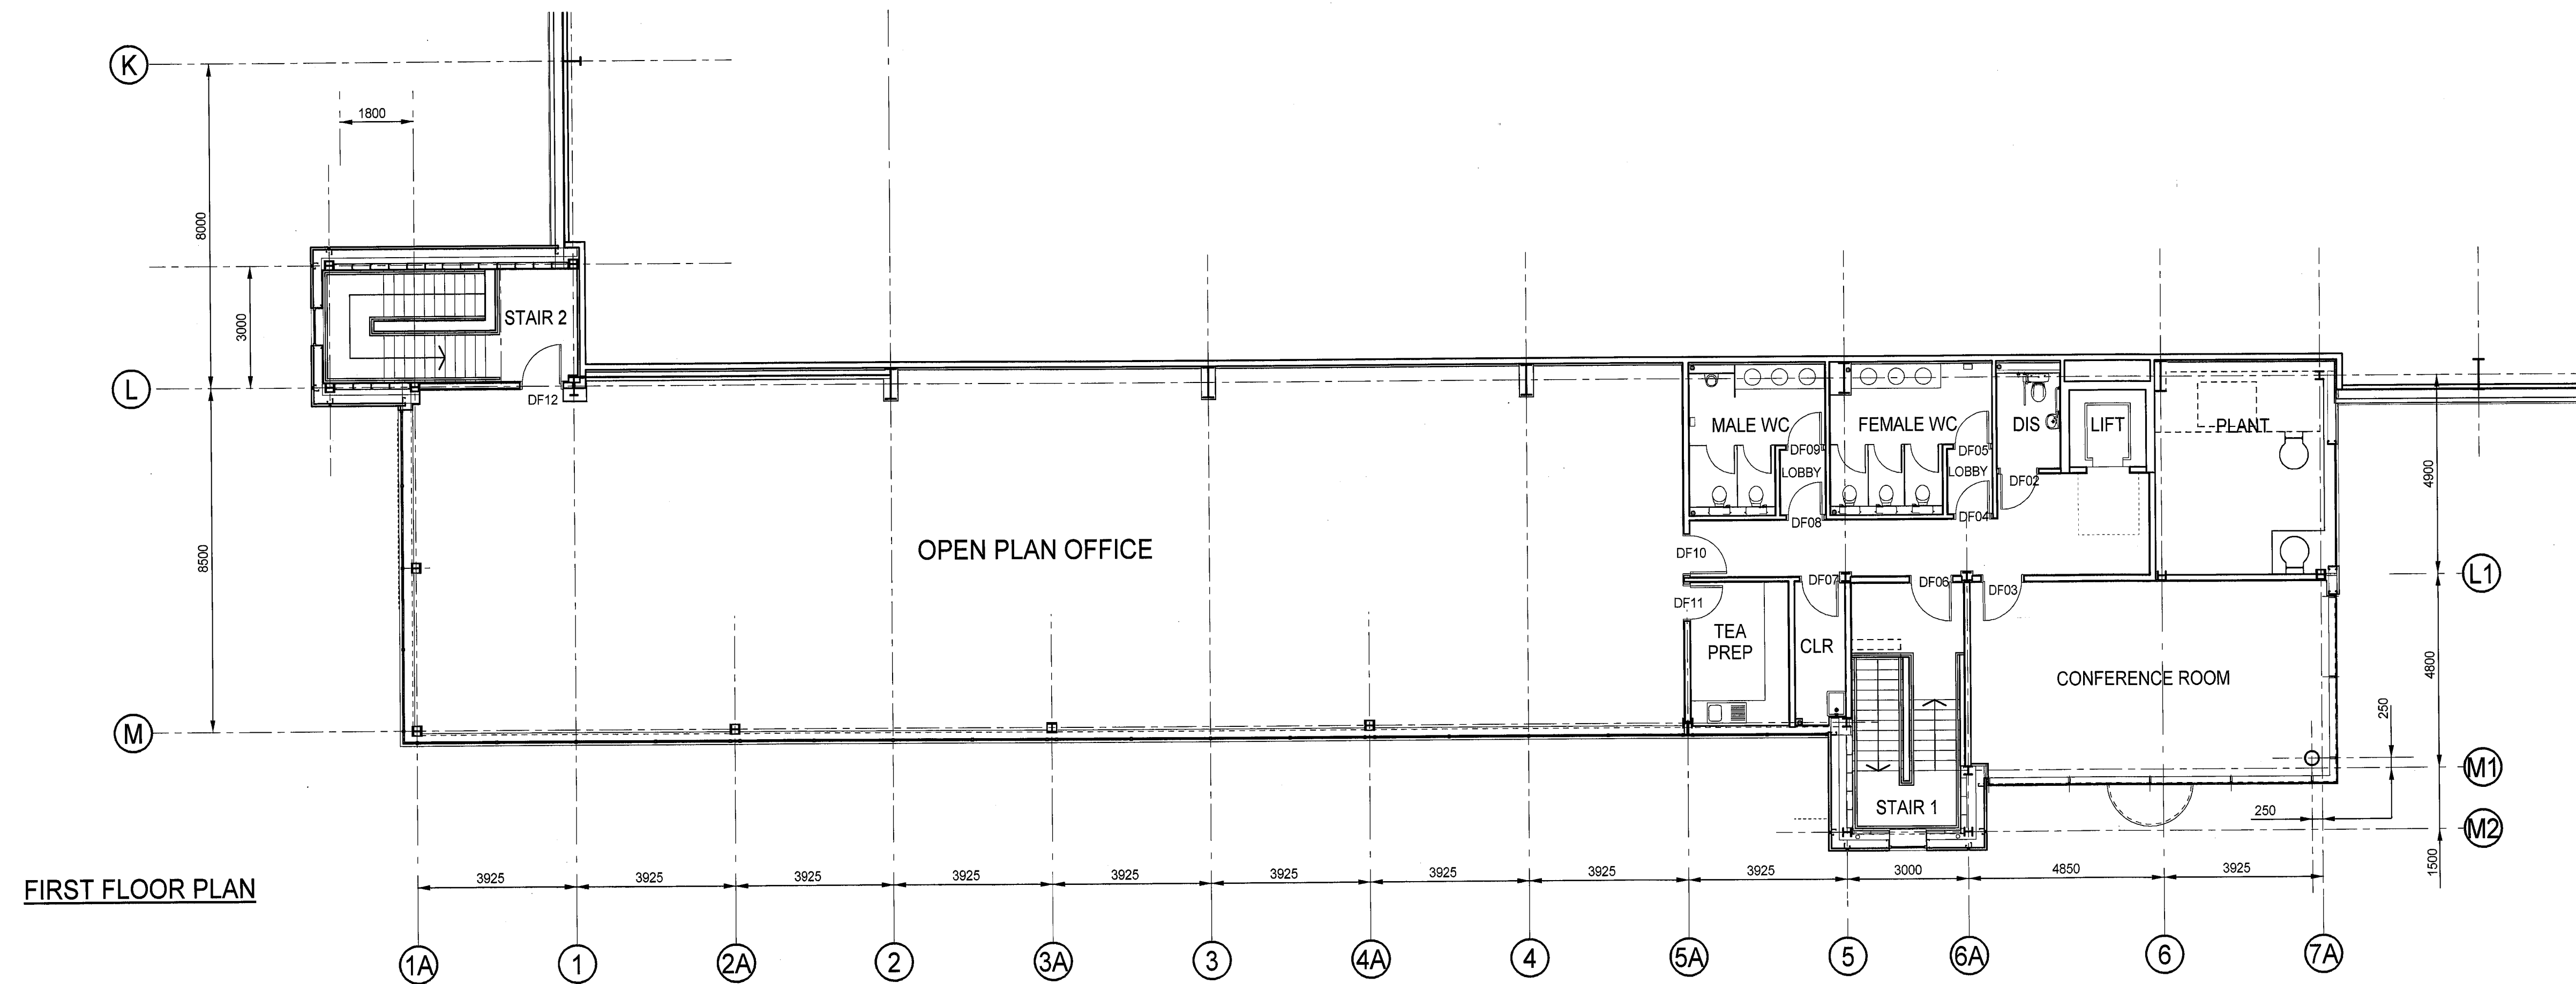


NOTES

- DO NOT SCALE THIS DRAWING.
- ALL DIMENSIONS ARE IN MILLIMETRES UNLESS STATED OTHERWISE.
- THIS DRAWING IS TO BE READ IN CONJUNCTION WITH ALL OTHER RELEVANT DRAWINGS AND SPECIFICATIONS.

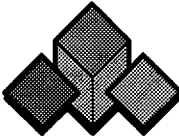

FINAL ISSUE

D	Final issue	TSR	19.02.2001
C	STAIR TOWERS REVISED	DML	15.09.2000
B	M1 to M2 increased to accommodate stair. Roof overhangs & internal partitions revised	AAM	17.08.2000
A	Columns on grid M rotated thro' 90°.	TSR	08.08.2000
Rev.	Amendments	Chk'd by	Date
Client: ProLogis <i>The Global Distribution Solution</i>			
Project: MARSTON GATE PLOT 3			
Project Leader: AMS	Drawn by: TSR	Initial Review: AMS	Rec Copy Chk:
Primary Scale: 1:100	Size: A1	Date Created: 13 July 2000	
Drawing Status: Final issue	Approval Status: N/A		
 BURKS GREEN ENGINEERS & ARCHITECTS Tel: +44(0)1638 655700 Fax: +44(0)1638 610696 Web Site: www.burksgreen.com Email: mail@burksgreen.com			
Title: Office Layout			
Job Number: 13309	Drawing Number: 210	Revision: D	