


NOTES

1. DO NOT SCALE THIS DRAWING.
2. ALL DIMENSIONS ARE IN MILLIMETRES UNLESS STATED OTHERWISE.
3. THIS DRAWING IS TO BE READ IN CONJUNCTION WITH ALL OTHER RELEVANT DRAWINGS AND SPECIFICATIONS.

KEY

- HARD LANDSCAPING
- △ LIGHTING DIAMOND

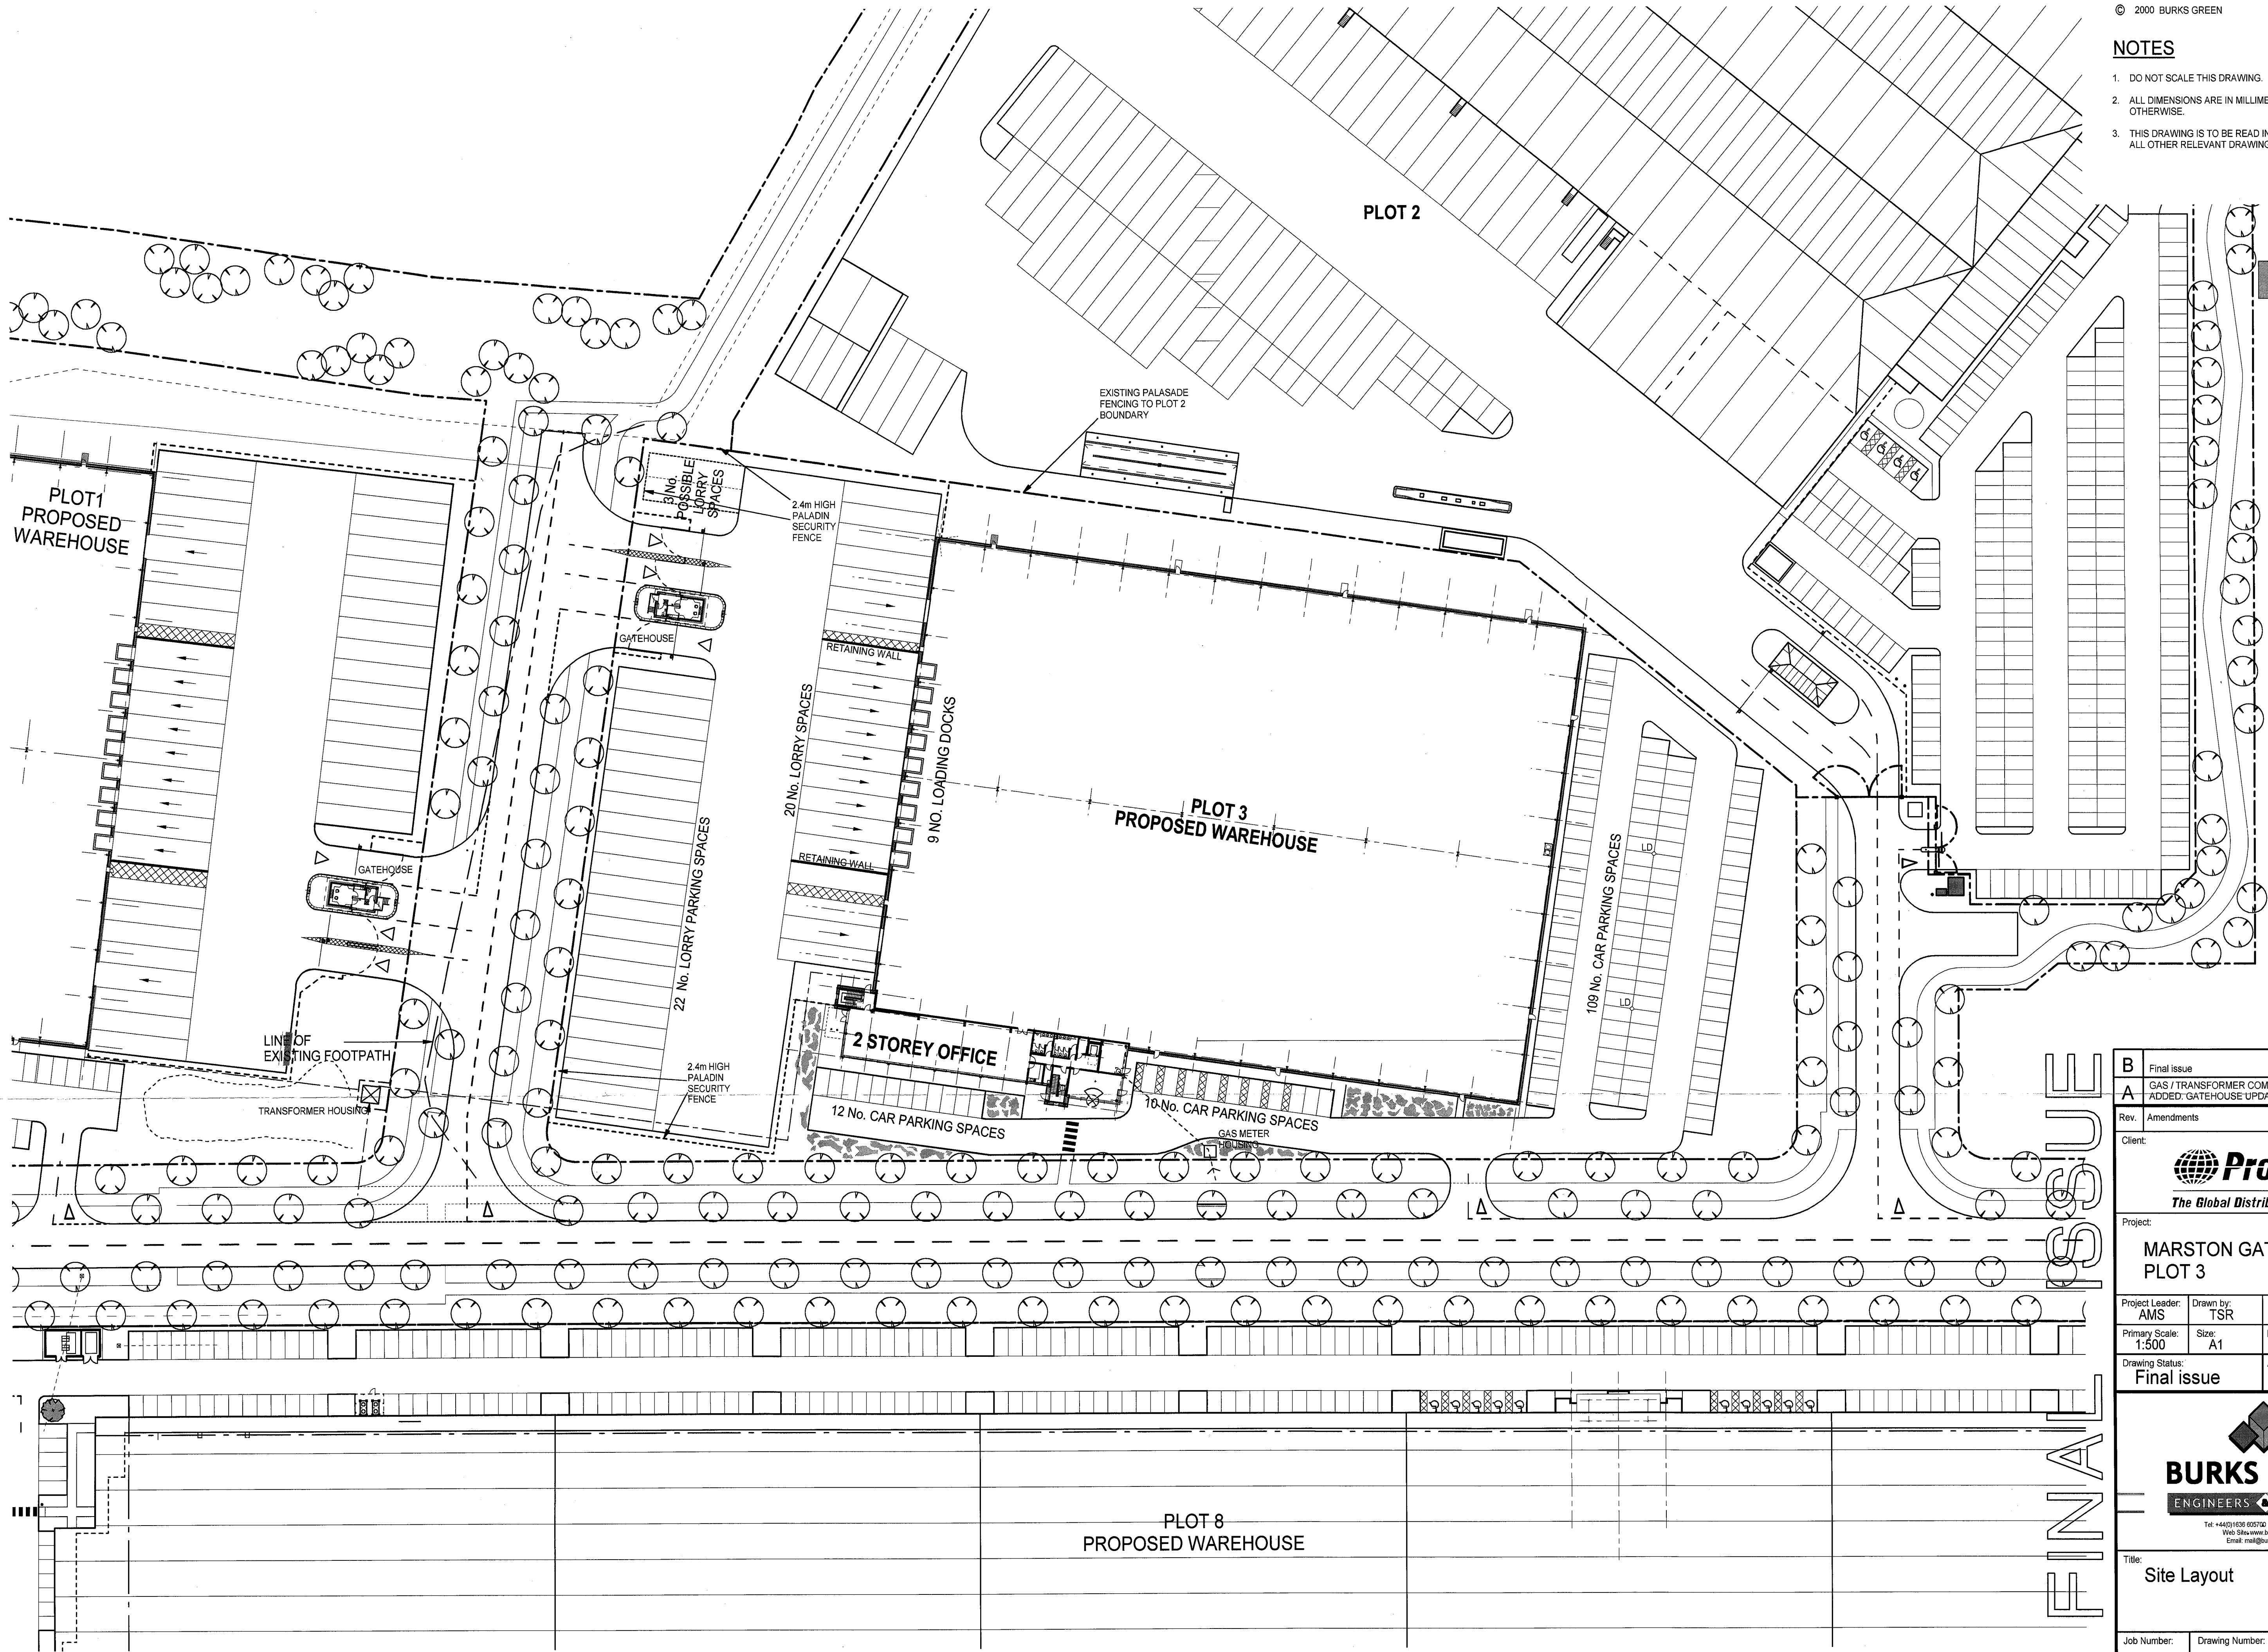

B	Final issue	TSR	19.02.2000
A	GAS / TRANSFORMER COMPOUND ADDED: GATEHOUSE UPDATED.	DML	14.09.2000
Rev.	Amendments	Chk'd by	Date
Client:			
 ProLogis <i>The Global Distribution Solution</i>			
Project:			
MARSTON GATE PLOT 3			
Project Leader: AMS	Drawn by: TSR	Initial Review: AMS	Rec Copy Chk:
Primary Scale: 1:500	Size: A1	Date Created: 14 July 2000	
Drawing Status: Final issue	Approval Status: Not Applicable		
 BURKS GREEN ENGINEERS & ARCHITECTS Tel: +44(0)1636 605700 Fax: +44(0)1636 610898 Web Site: www.burksgreen.com Email: mail@burksgreen.com			
Title:			
Site Layout			
Job Number: 13309	Drawing Number: 100	Revision: B	